



\* SIGN SHALL BE BLACK ON ORANGE



W20-2-36

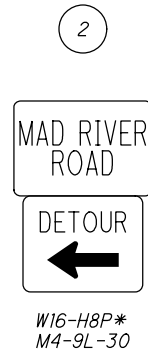


W16-H8P\*  
M4-9L-30

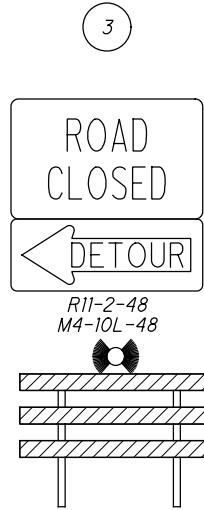


R11-2-48  
M4-10L-48

TYPE III BARRICADE  
INCLUDE TYPE B FLASHING (YELLOW)  
WARNING LIGHT, PER MT SCD 101.60

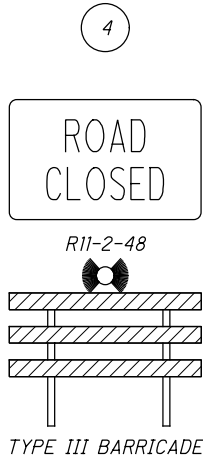

R11-2-48


TYPE III BARRICADE

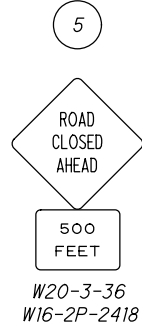


W20-3-36  
W16-2P-2418




W16-H8P\*  
M4-9R-30

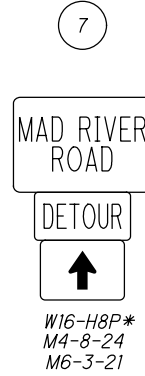

W16-H8P\*  
M4-8-24  
M6-3-21

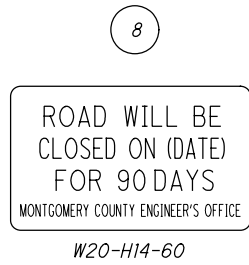

W20-H14-60

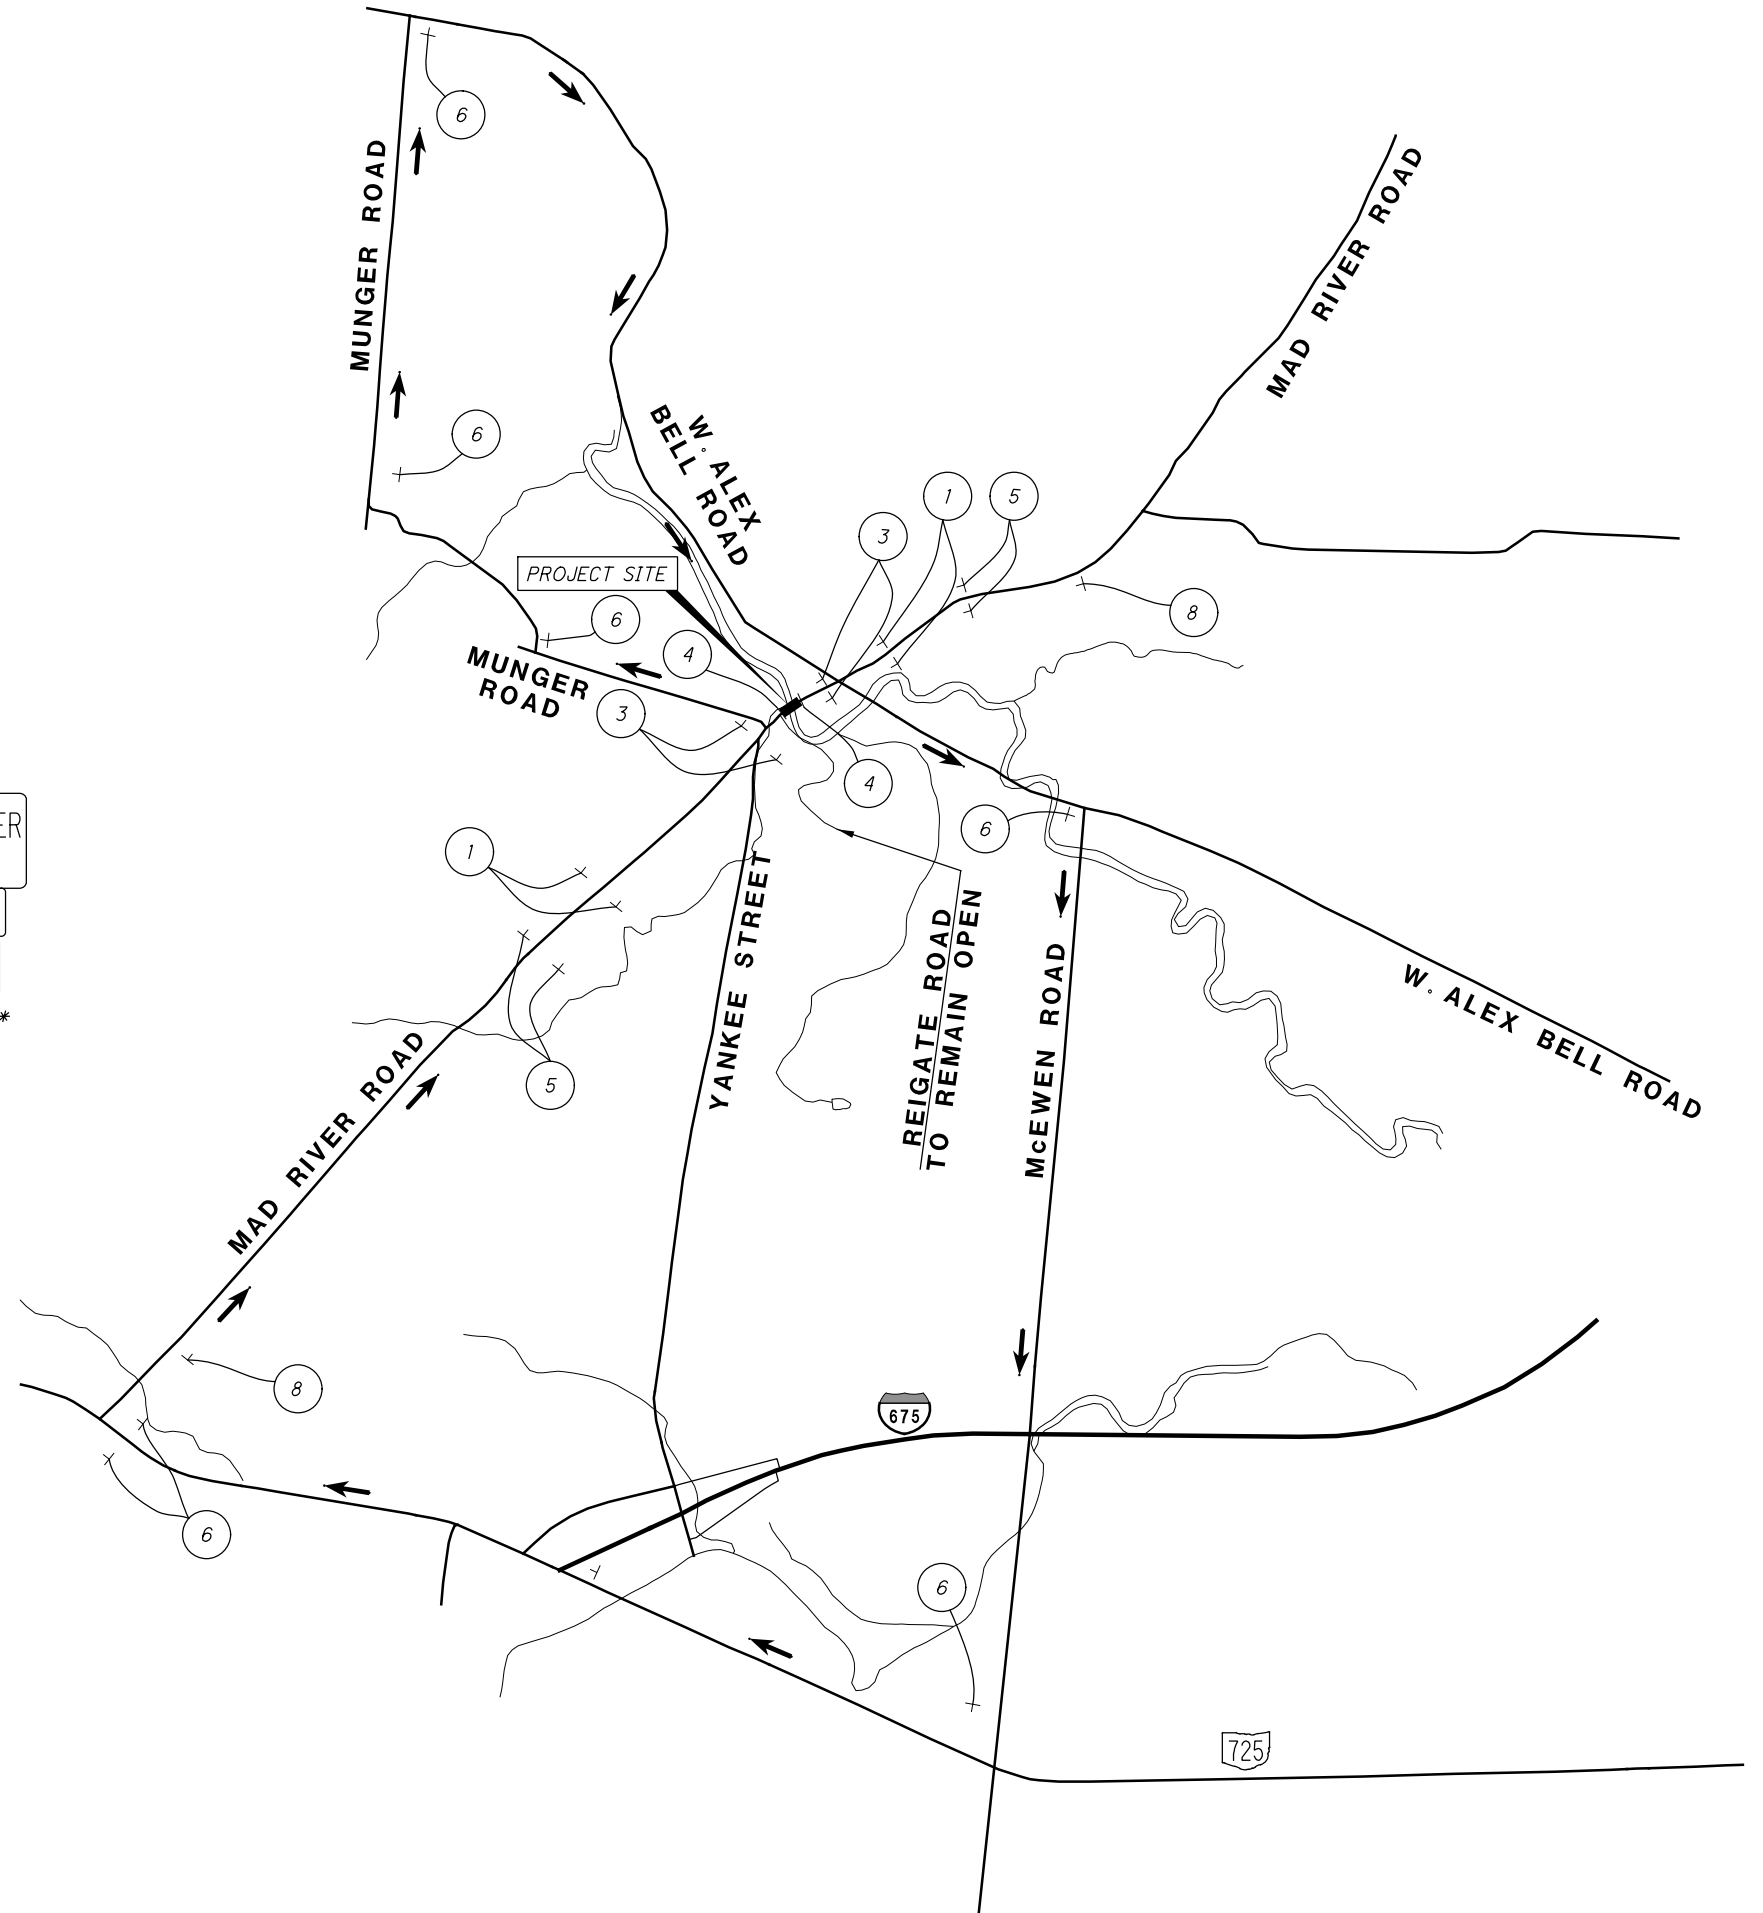

CALCULATED JGB CHECKED CSR NOT TO SCALE

MAINTENANCE OF TRAFFIC  
DETOUR MAP

MOT-CR79-0.50

p:\PW1\dizcorp.com\DLZ\Documents\Projects\2018\1821\1009\Design\MOT\Sheets\CR79\_MD001.dgn 3/28/2019 10:12:08 AM ptoman